



morton.

Jordan Springs 17 Private Circuit

🛏 4 🚿 3 🚗 2

LEASED for \$600 per week after just one open! If you are a property owner looking for a tenant or a free sales appraisal, please contact David Lipman, david@morton.com.au, 0409 663 535.

Jordan Springs Market Snapshot - April 2019: For Sale 209, Sold 9, Highest Sale Price \$800,000, Lowest Sale Price \$340,000, Media Sales Price \$694,500, Median Rental Price \$540 pw. How much is your property worth?

View

As advertised or by appointment


Agent

David Lipman

📞 0409 663 535
✉ david@morton.com.au

morton.com.au

完成 J 380 (Plans) 170823141901038...

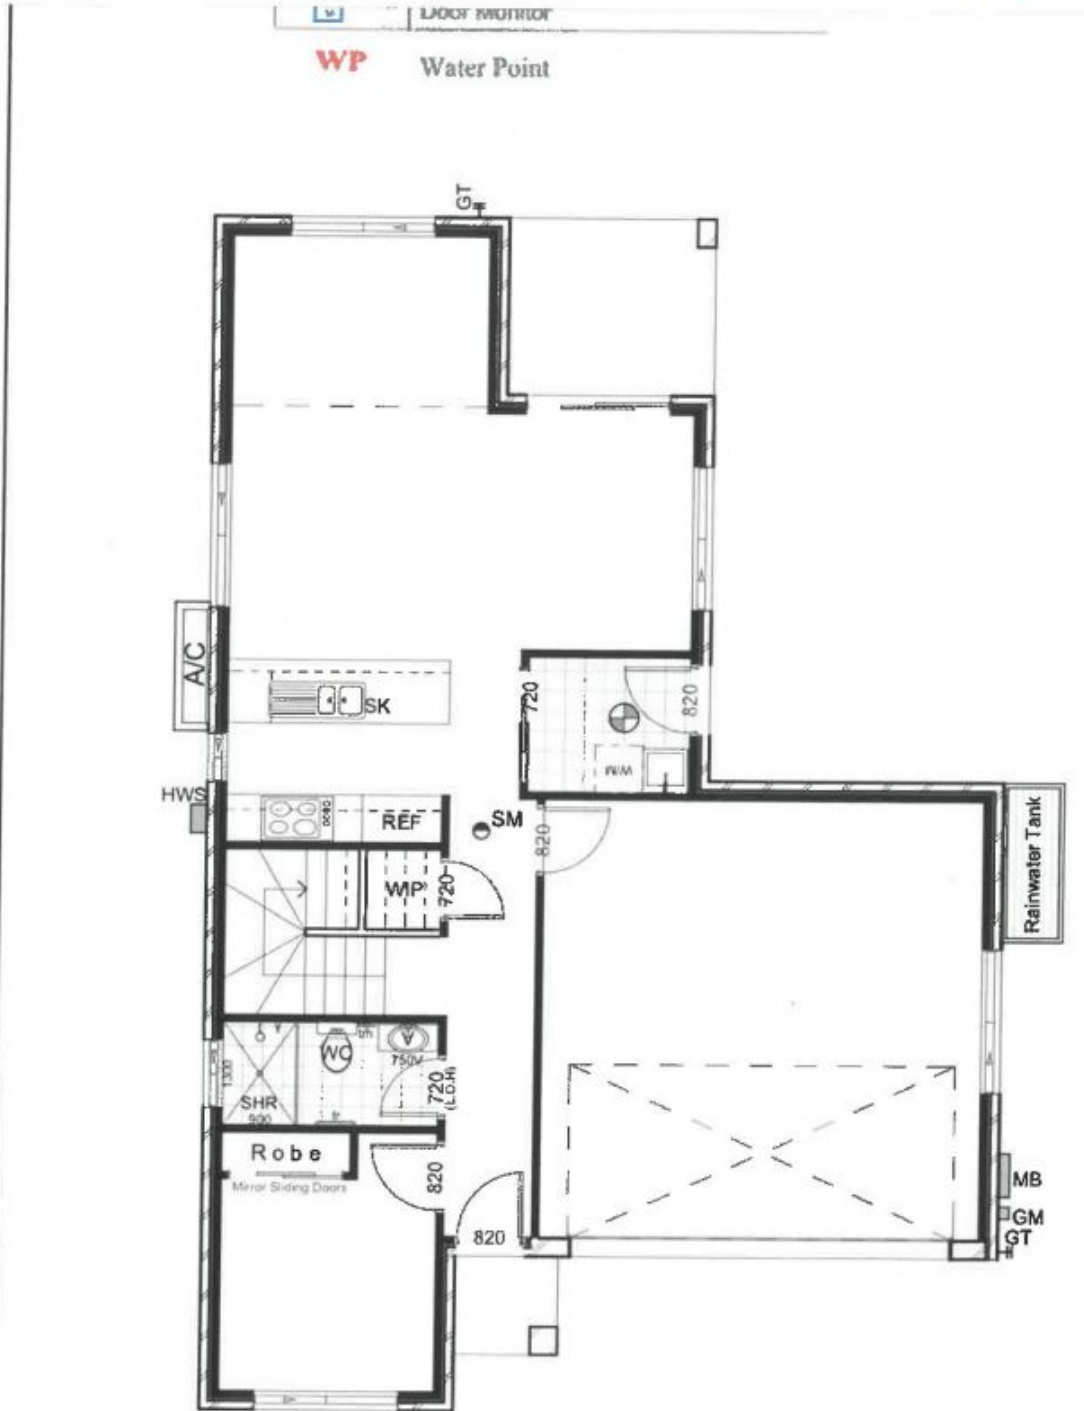

Proposed Electrical Plan
Ground Floor

scale 1:100

Issue	Amendment	Date
4	Client Review	26.09.17

Owners Approval

