



morton.

Jordan Springs 17 Private Circuit

 4  3  2

Located in the newly built Jordan Springs East Estate, Llandilo, this two-storey four bedroom unfurnished freestanding house has a huge backyard compared to other houses in the Estate. 15 minutes' drive to Penrith train station and Westfield, five minutes away from Woolworths Jordan Springs, presents an exciting opportunity not to be missed.

- Downstairs includes a bedroom, third bathroom, access from the Double Lock-Up Garage, tiled open living and dining, internal laundry and alfresco patio opening onto the huge fenced-in north facing the backyard.
- Entertainer's eat-in gas kitchen with stone bench tops and plenty of cupboard space, including oven, dishwasher and dual sink.
- Upstairs quarters is carpeted with the separate living area opening onto a south west facing balcony, large linen cupboard, large master bedroom with walk-in robes and ensuite, bathroom with bathtub and two queen-sized bedrooms with built-in robes.
- Ducted reverse cycle air conditioning throughout, LED

View

As advertised or by appointment

Agent


Amy Torbarina

 0438 977 172

 amy@morton.com.au

morton.com.au

完成 J 380 (Plans) 170823141901038...

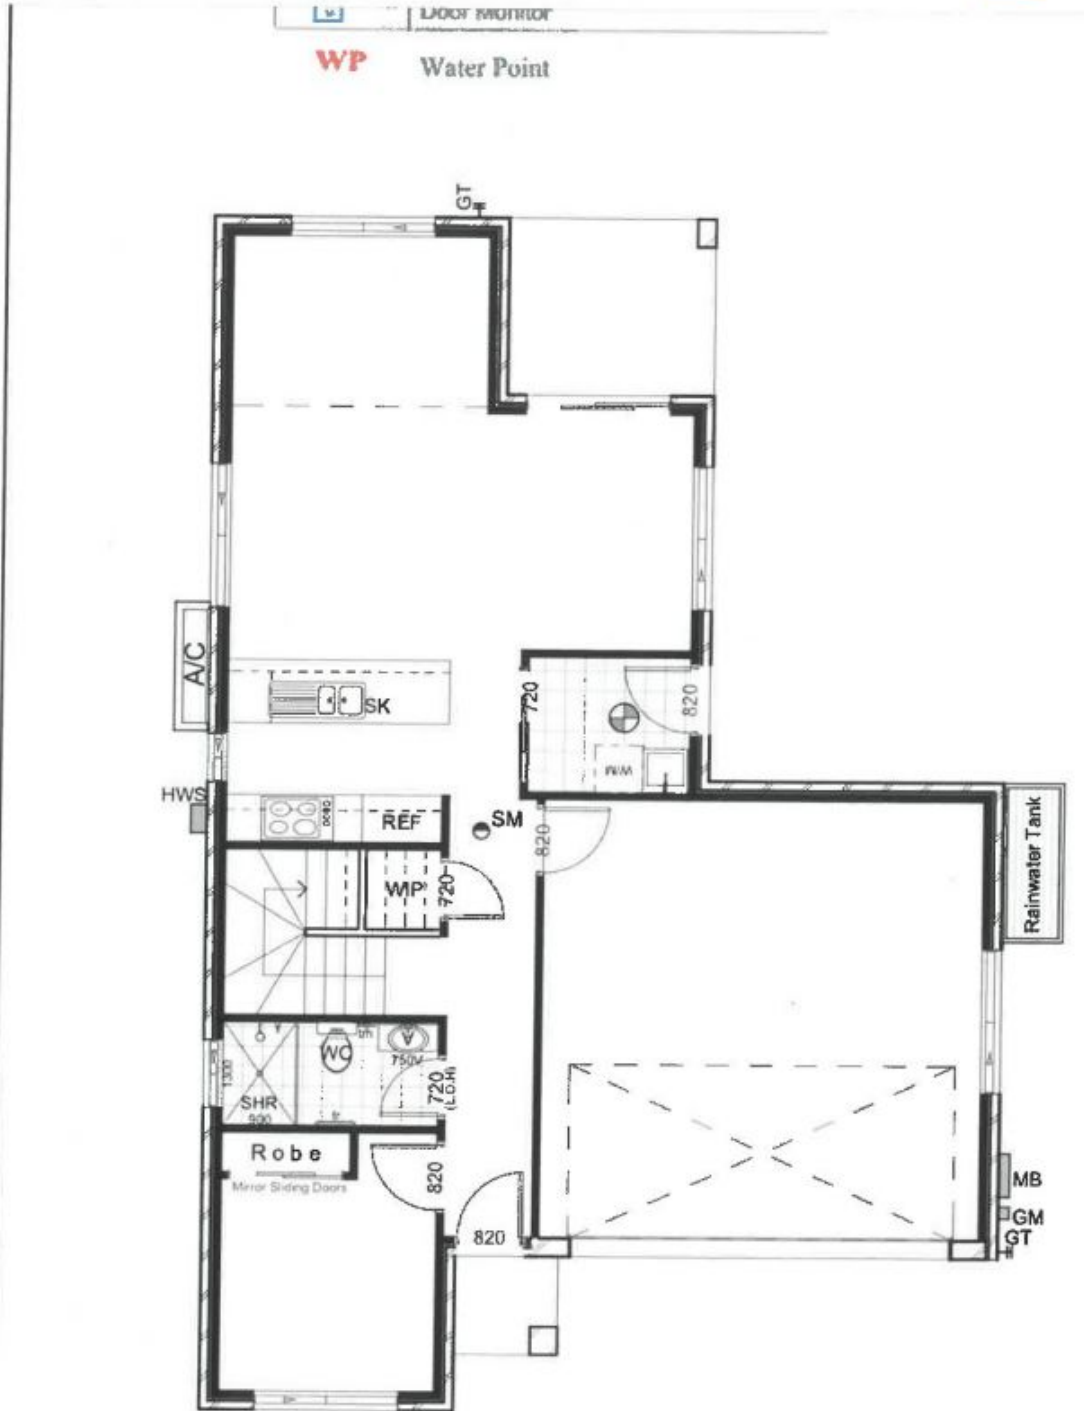

Proposed Electrical Plan
 Ground Floor

scale 1:100

Issue	Amendment	Date
4	Client Review	26.09.17

Owners Approval

