



**morton.**

**Wentworth Point** A604/46 Savona Drive

 1  1  1

With convenient access to shops, cafés and the footbridge to Rhodes, this spacious one bedroom apartment located in Taiga is a must to inspect. Features include:

- Large main bedroom with built-in wardrobe
- Full size kitchen with pantry
- Gas cooking + stainless steel appliances
- Open plan living + dining area
- Generous study area
- Internal storage
- Split system air conditioning in living room
- Internal laundry + dryer
- Balcony off the living room and bedroom
- One car space + one storage cage
- Rooftop pool and barbeque facilities

**View**

As advertised or by appointment


**Agent**

**Morton RE**



 rentals@morton.com.au

**morton.com.au**

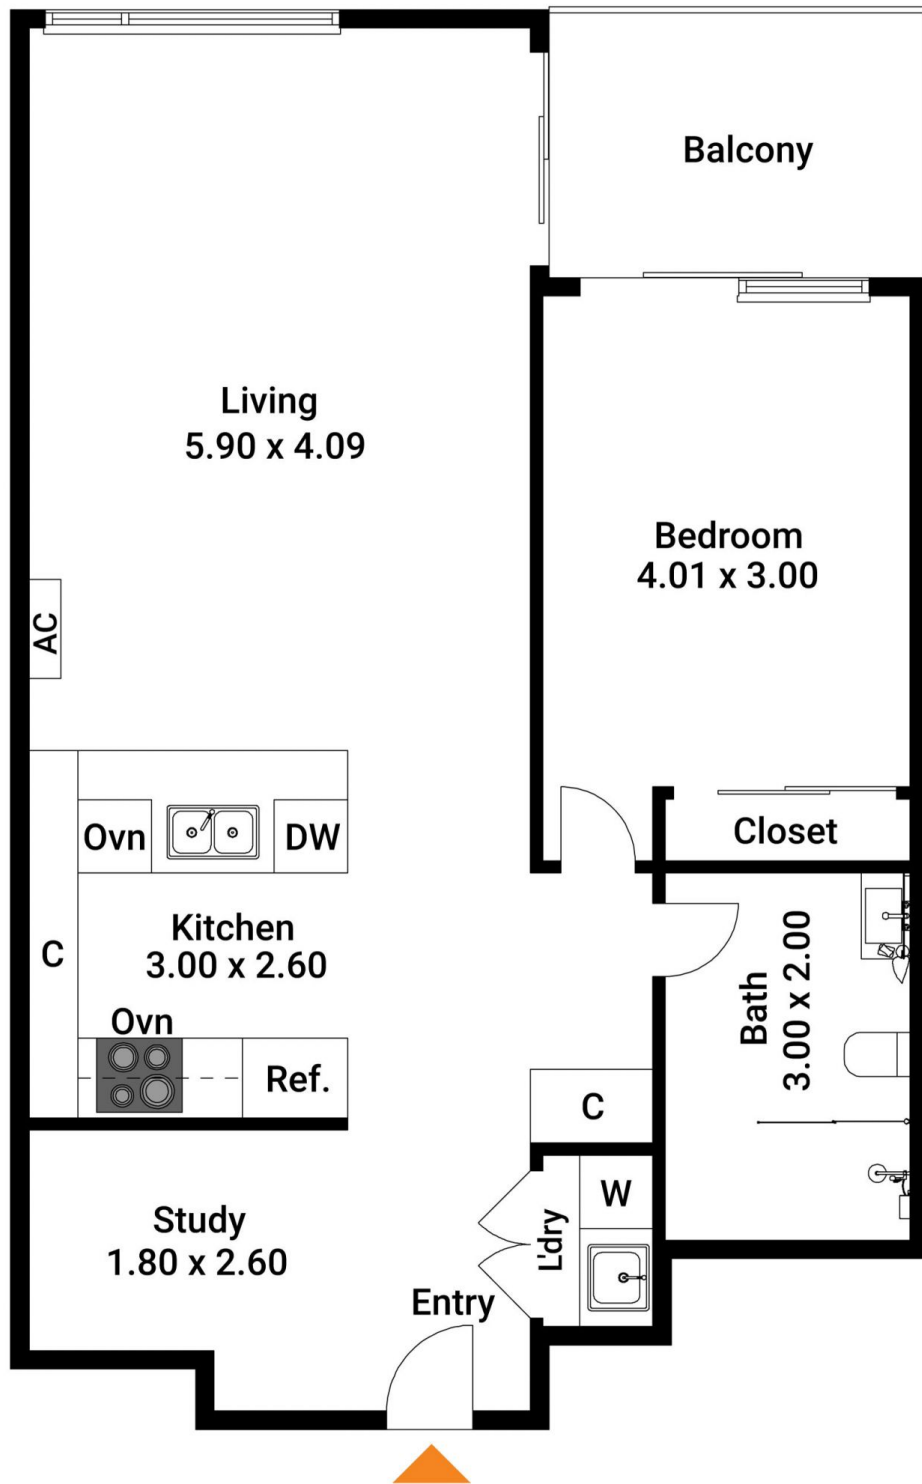

Total Living Area : 78 SQM

The floor plan is not to scale. Measurements are indicative and in metres.

Produced by DIAKRIT



The interior style and design of this floor plan is designed for inspiration purposes to show the living spaces. It is not an exact replica of the furniture and fittings in the home.

Produced by DIAKRIT