



morton.

Zetland 736/2B Defries Avenue

 2  2  1

Flaunting inspired design, this exclusive apartment enjoys a premier position with a bright, fresh and open feel. Part of Victoria Park's exciting urban renewal, this executive apartment rests in one of the area's finest buildings enjoying outstanding architecture, luxury custom finishes and a central location in the village heart.

- Large entertainer's balcony over exclusive 'Skygarden'
- Sleek gas kitchen with Stone bench tops and mirrored splash back
- Spacious lounge/dining with contemporary timber flooring
- Large master bedroom with stylish ensuite
- Security parking space
- Air conditioning, video intercom and NBN enabled

View

As advertised or by appointment

Agent

Sarah Fowell

 0437 492 129


 sarah@morton.com.au

morton.com.au



The interior style and design of this floor plan is designed for inspiration purposes to show the living spaces. It is not an exact replica of the furniture and fittings in the home.

Produced by DIAKRIT

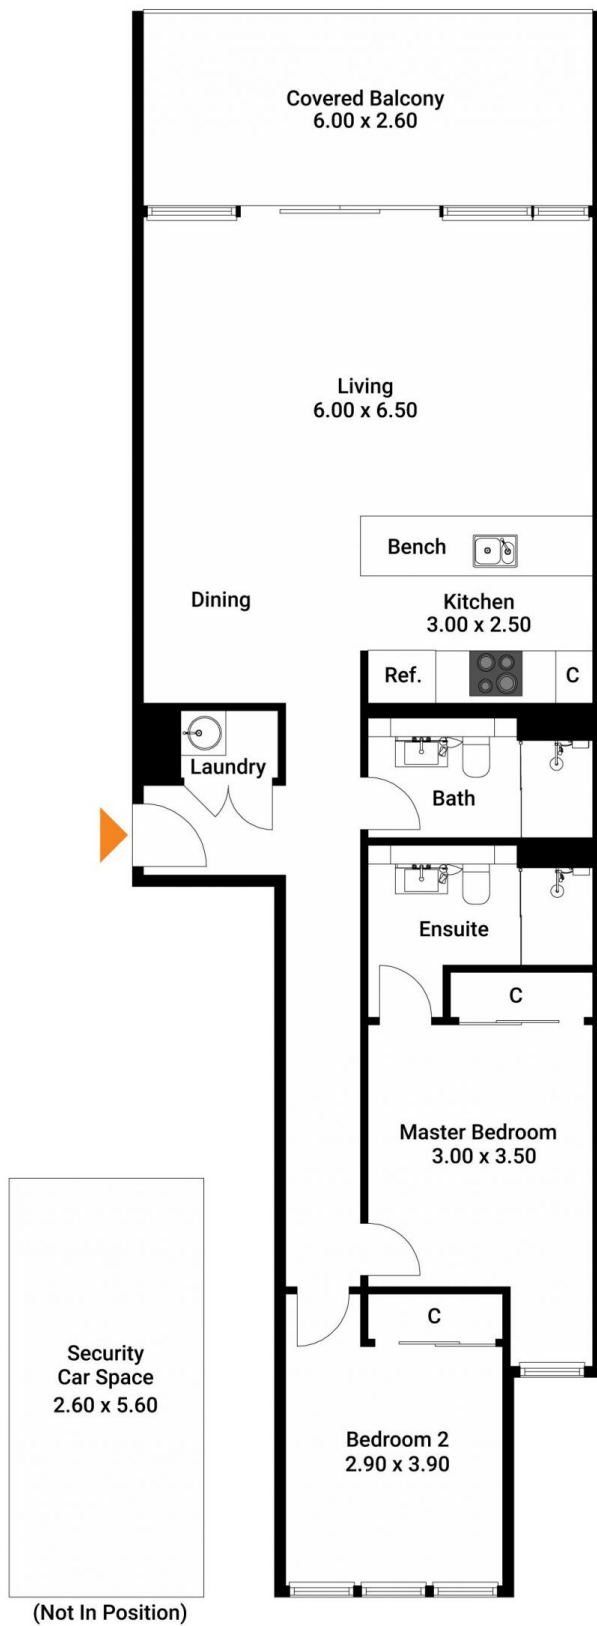

Total SQM On Title : 100 SQM

The floor plan is not to scale. Measurements are indicative and in metres.

Produced by DIAKRIT