



morton.

Cremorne 7/44 Grasmere Road

 2  1  1

Not many apartments are available that are located within footsteps to the lifestyle heart of Cremorne and Neutral Bay. Featuring timber floorboards throughout, the comfort of woollen carpet in the bedrooms, plus a sleek new kitchen with ample cupboard space.

- Renovated kitchen with ample storage and stone benchtop
- Renovated bathroom with space for washing machine
- Built-in wardrobe in main bedroom
- Timber flooring in living spaces and carpet in bedrooms
- Freshly painted throughout
- Undercover parking space
- Abundance of street parking available
- Close to public transport


View

As advertised or by appointment



Agent

Patricia Carter

 0456 880 004

 patricia.carter@morton.com.au

morton.com.au

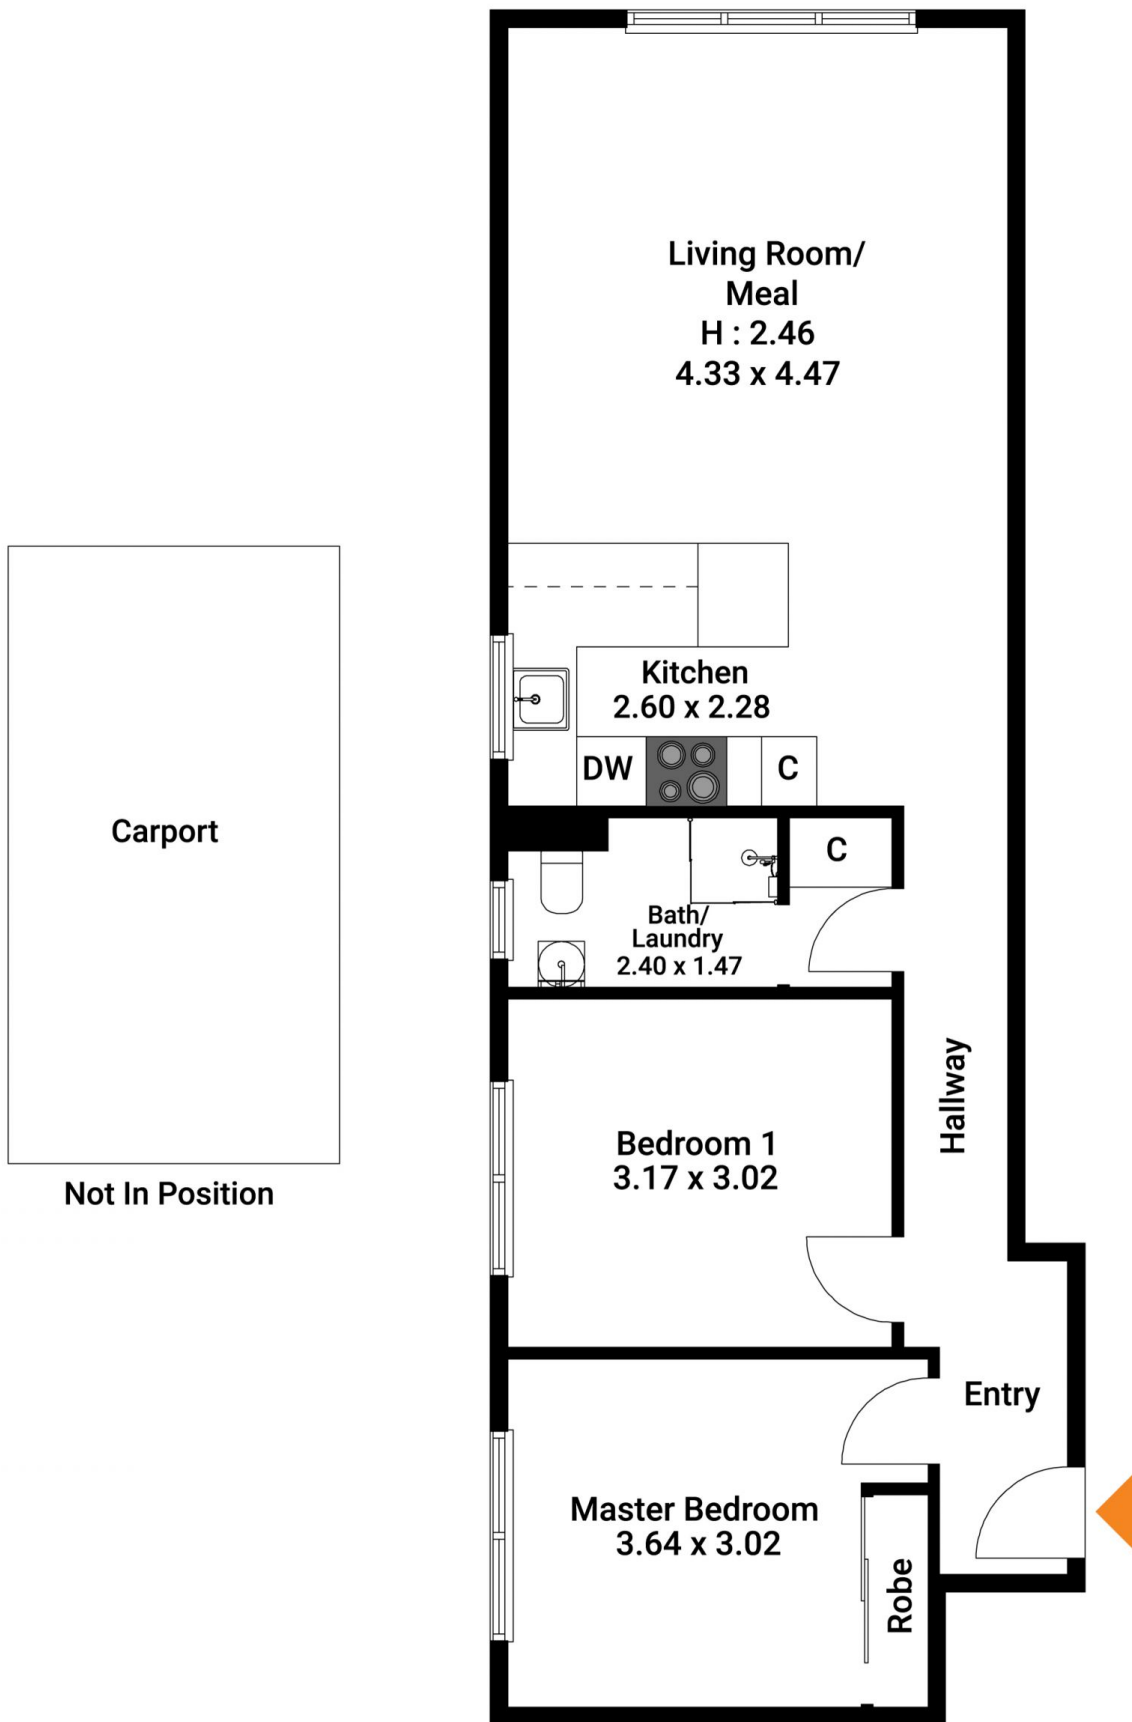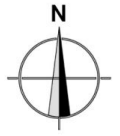

The floor plan is not to scale. Measurements are indicative and in metres.

Produced by DIAKRIT



The interior style and design of this floor plan is designed for inspiration purposes to show the living spaces. It is not an exact replica of the furniture and fittings in the home.

Produced by DIAKRIT