



morton.

Crows Nest 103/66 Atchison Street

2 2 1

Developed by Loftex, with Proximity's striking sculptural rooftop above and lush gardens below, just 28 apartments offer real boutique appeal. Immaculate modern and sunny two bedroom apartment in a great location, walking distance to St Leonards train station and the buzzing Crows Nest village.

- Positioned at the rear the apartment is sunny, quiet and private
- Two good sized bedrooms, both with mirror built ins and carpet
- Open plan kitchen and living areas with lovely floorboards
- Sun drenched balcony, privacy shutter, floor to ceiling glass doors
- Modern gas kitchen, stainless steel appliances with a dishwasher
- Two immaculate bathrooms with spacious rainwater showers

- Ducted air con throughout, internal laundry
- Security building, video intercom,
- Basement parking with ample storage and with lift access

View

As advertised or by appointment

Agent

Patricia Carter

0456 880 004


patricia.carter@morton.com.au

morton.com.au



The interior style and design of this floor plan is designed for inspiration purposes to show the living spaces. It is not an exact replica of the furniture and fittings in the home.

Produced by **DIAKRIT**

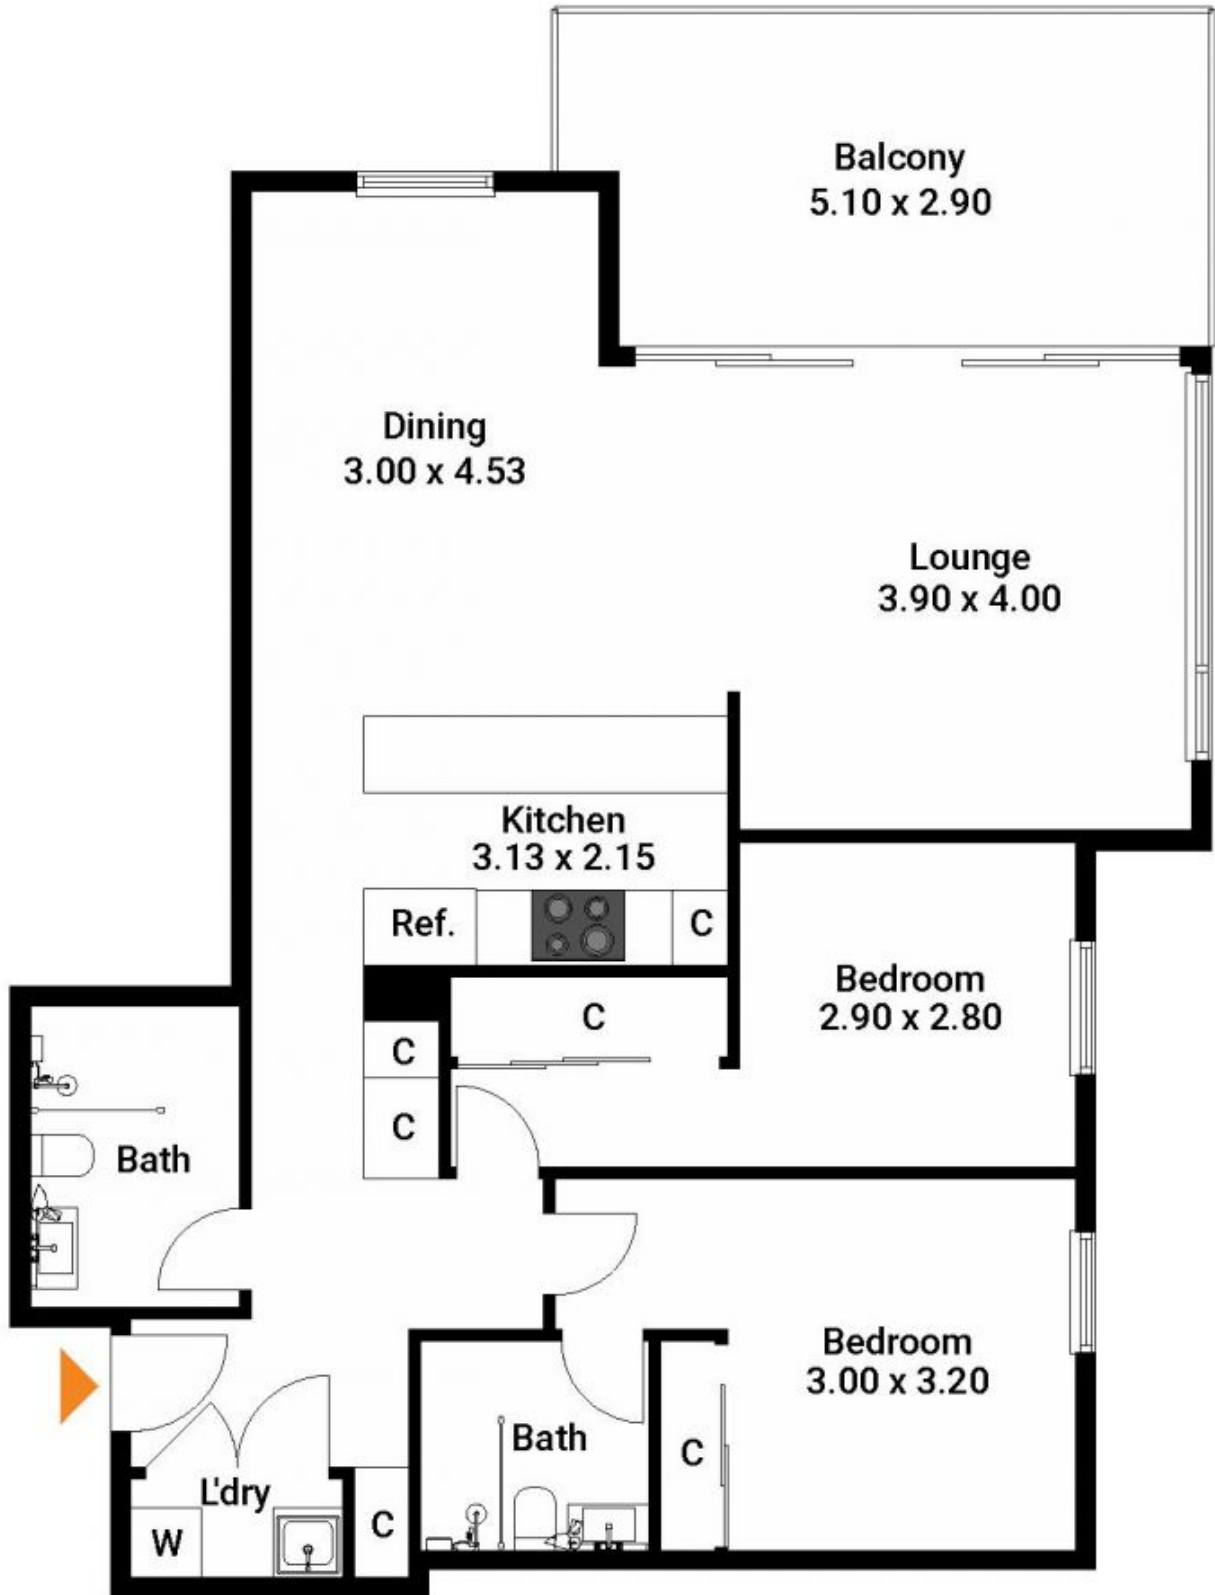

Total Living Area : 84 SQM

The floor plan is not to scale. Measurements are indicative and in metres.

Produced by DIAKRIT