



morton.

Paddington 16 Renny Street

 3  3  1

The epitome of elegance counterbalanced with a luxurious contemporary design that sits seamlessly within the traditional form, this fully renovated terrace is a residence of rare quality.

- Large Master bedroom with balcony and ensuite
- Caesar stone kitchen with Brand new European appliances
- Internal Laundry
- Second bathroom with separate bath and shower
- Separate powder room downstairs
- Large open living areas that lead into dining and kitchen
- Beautifully tiled courtyard with an undercover multi-use carport
- Soaring high ceilings
- Polished timber flooring throughout
- Three full size bedrooms all with built in robes

View

As advertised or by appointment

Agent

Sarah Fowell



 sarah@morton.com.au


morton.com.au



Ground Floor



First Floor

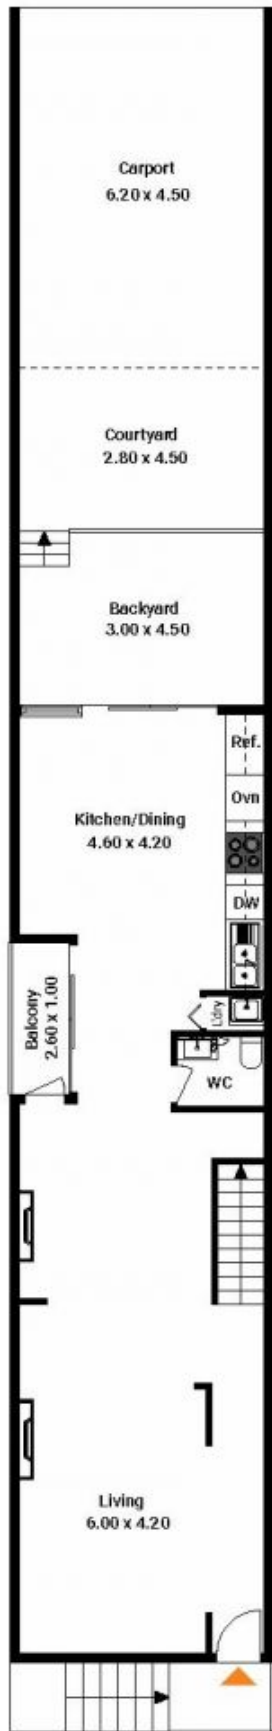

Ground Floor



First Floor

Total Living Area : 147 SQM

The floor plan is not to scale. Measurements are indicative and in metres.

Produced by DIAKRIT