



morton.

Paddington 54 Glenview Street

3 1 1

This stunning terrace has been recently renovated and features open and flowing interiors with dark polished floors. Located in an enviable location in Paddington and on the edge of Darlinghurst, it's the best of both worlds.

- Built in wardrobes in all three bedrooms
- Courtyard and secure parking
- Plantation shutters, polished timber flooring throughout
- Plenty of storage
- High ceilings, and original fireplaces
- Modern bathroom with separate bath and shower
- Light filled kitchen with Sky light and integrated appliances
- Air conditioning throughout
- Soaring high ceilings

An exceptional home of elegance, style and undeniable convenience in one of Paddingtons tree-lined streets.

Available Now

View

As advertised or by appointment

Agent



Sarah Fowell

📞 sarah@morton.com.au

morton.com.au



The interior style and design of this floor plan is designed for inspiration purposes to show the living spaces. It is not an exact replica of the furniture and fittings in the home.

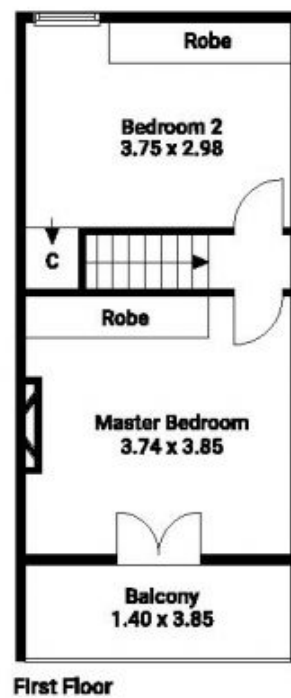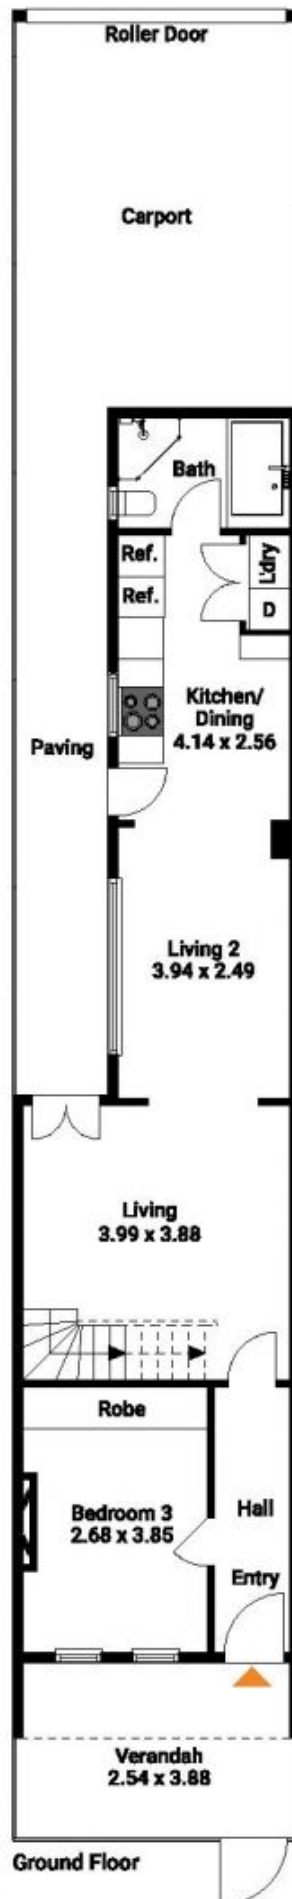

Total Living Area : 90 SQM

The floor plan is not to scale. Measurements are indicative and in metres.

Produced by DIAKRIT