



morton.

Wentworth Point A604/46 Savona Drive

 1  1  1

Located in Taiga at The Address, this light and bright North-facing one bedroom plus study apartment is located centrally in Wentworth Point, just a footstep to local cafes and retail including Marina Square and Pierside, the Bennelong Bridge which takes you directly to Rhodes across the water, and Wentworth Point's transport links. Offering a quality resort lifestyle with resident's only rooftop pool and alfresco lounge, relaxing music room, and library, this is sure not to be missed.

Features:

- Open plan living and dining
- Large main bedroom with built-in wardrobe
- Balcony off living room and bedroom
- Full size kitchen with gas cooking and stainless steel appliances and ample storage
- Spacious study room
- Split system air conditioning in the living area
- Internal laundry with dryer

morton.com.au

View

As advertised or by appointment

Agent

Sarah Fowell


 0437 492 129

 rentals@morton.com.au



The interior style and design of this floor plan is designed for inspiration purposes to show the living spaces. It is not an exact replica of the furniture and fittings in the home.

Produced by DIAKRIT

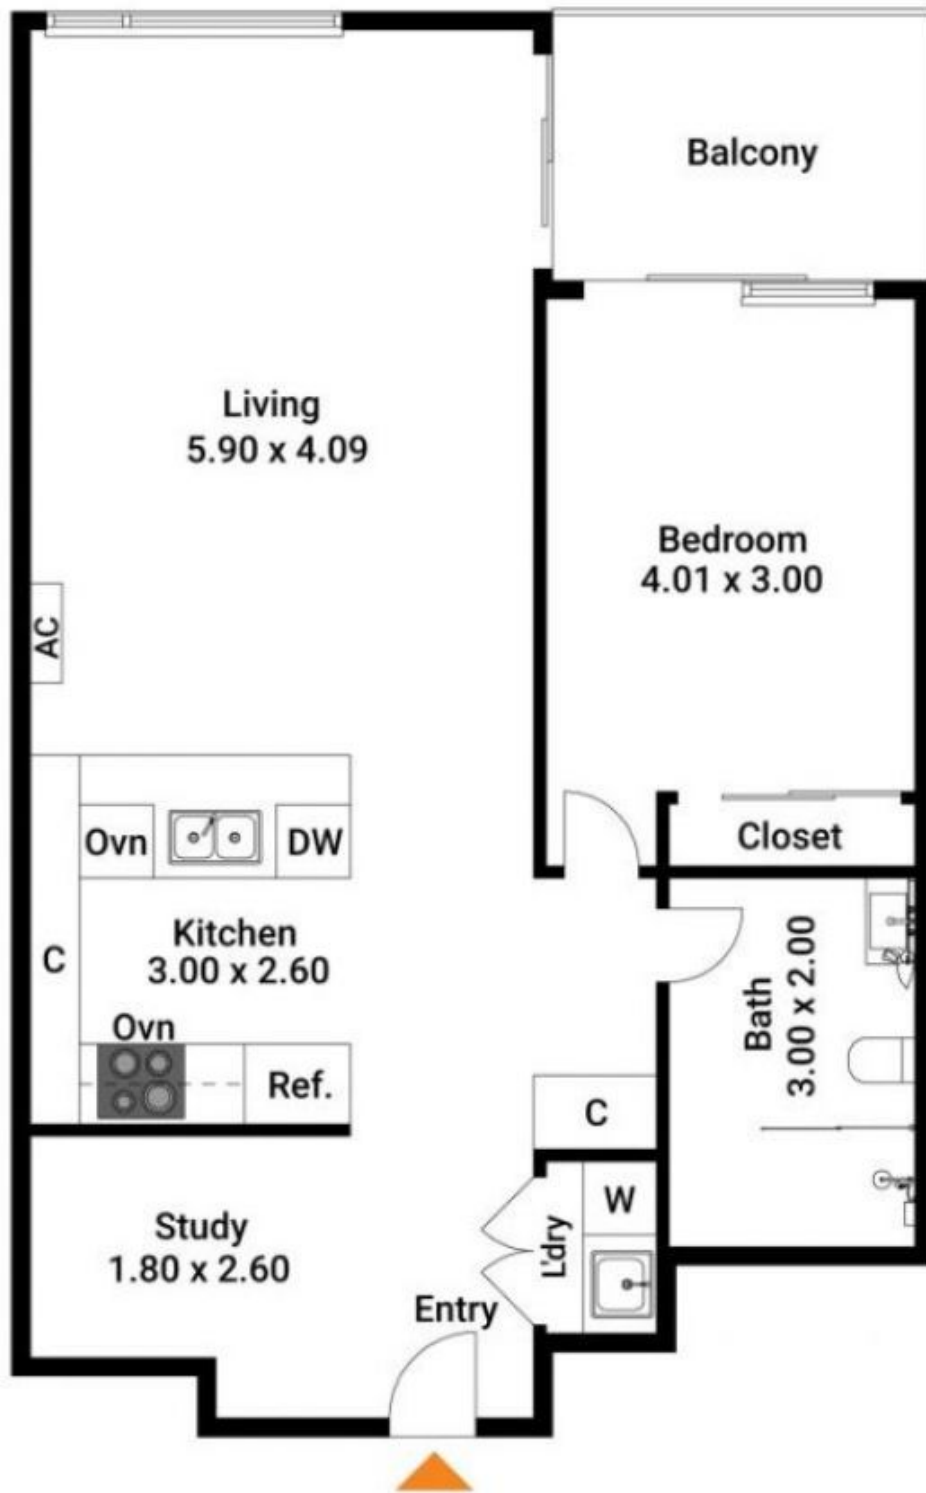

Total Living Area : 78 SQM

The floor plan is not to scale. Measurements are indicative and in metres.

Produced by DIAKRIT