



morton.

Pyrmont 104/50 Murray Street

 2  2  1

Perfectly positioned to take advantage of city centre, this gem with low maintenance and ultra convenience location is most ideal choice-- to live by harbour side and yet moments to city centre.

- Brand new floorboards throughout living space
- New carpets in both bedrooms
- Freshly painted throughout
- Designed for effortless indoor/outdoor entertaining
- Spacious master complete with ensuite and walk-in
- Superb kitchen, electric appliance, stone fleck benches
- Rooftop observation deck, indoor heated pool and gym
- Storage cage, ducted air conditioning and intercom
- 24 hour concierge, large balcony, total convenience.

View

As advertised or by appointment


Agent

Sarah Fowell

 0437 492 129

 sarah@morton.com.au

morton.com.au

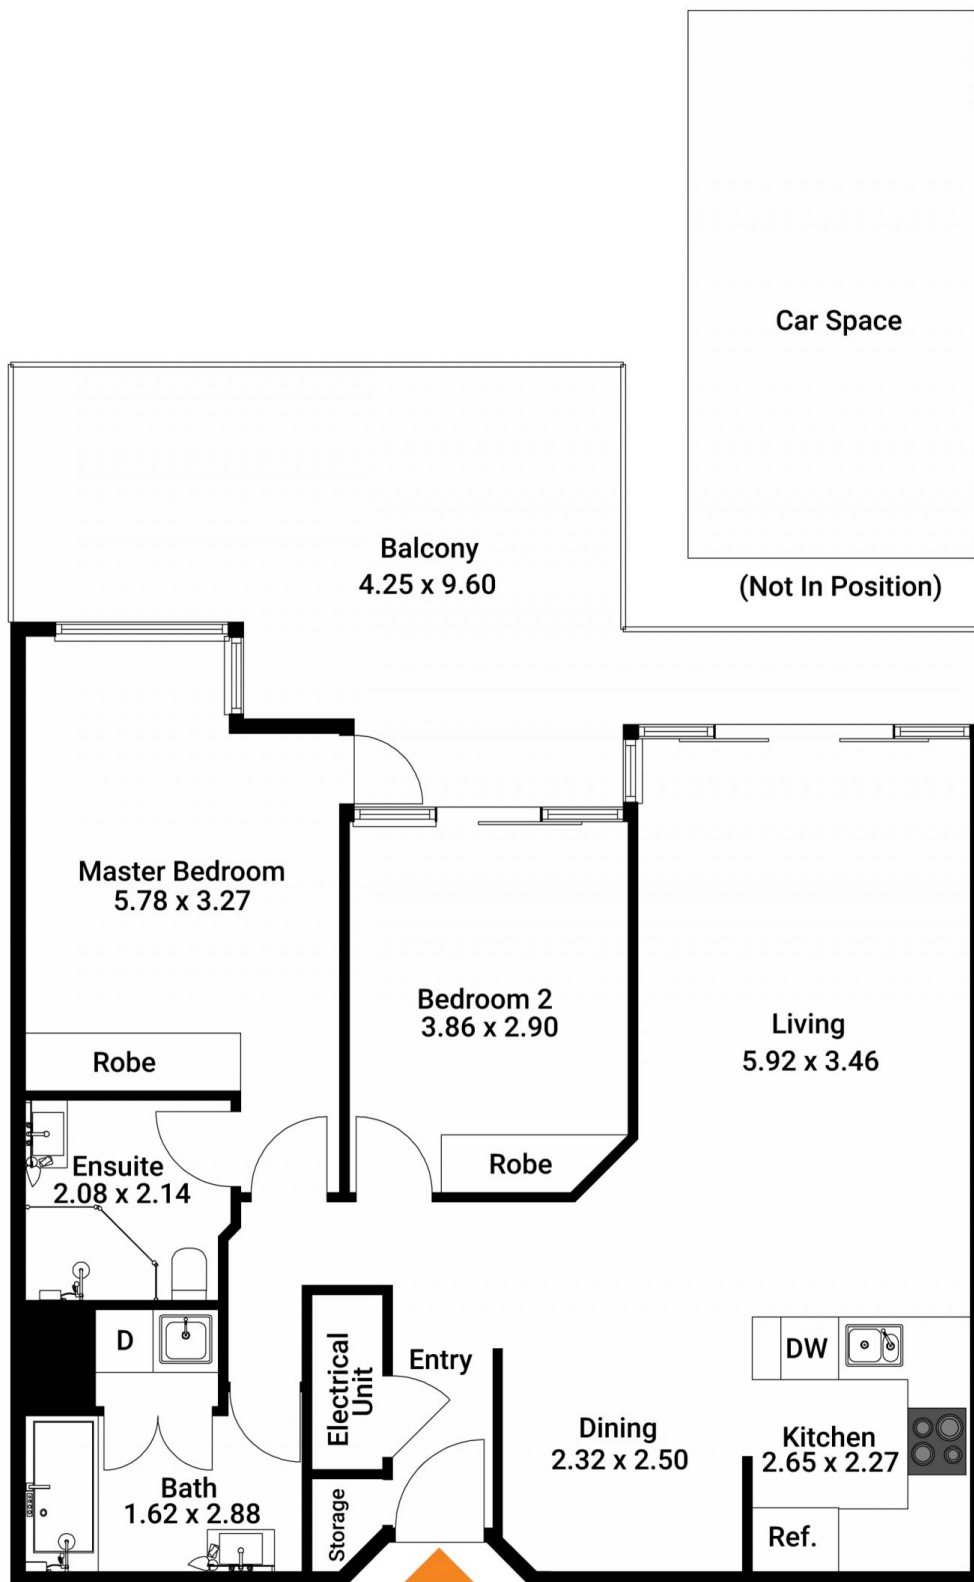

The floor plan is not to scale. Measurements are indicative and in metres.

Produced by **DIAKRIT**



The interior style and design of this floor plan is designed for inspiration purposes to show the living spaces. It is not an exact replica of the furniture and fittings in the home.

Produced by DIAKRIT