



# morton.

Wentworth Point 204/3 The Piazza

 3  2  2

With respect to the government's restrictions around open homes and to help stop the spread of COVID-19, our properties may be viewed by appointment only and only 1 person may inspect at a time. Please submit an online enquiry or contact the listing agent for more information.

Spacious three bedroom apartment located in the Portofino building right at the heart of The Piazza. In a prime location for access to cafes, transport and Pulse gym facilities this is a must see! Features include:

Property features:

- Footsteps from the Iconic Piazza strip in Wentworth Point including cafes, shops and restaurants
- Generous three bedrooms with built-in wardrobes
- Good sized family sized kitchen with quality appliances
- Large open plan living
- Split system air conditioning system
- Family sized bathrooms with bathtub
- Internal laundry with dryer

[morton.com.au](http://morton.com.au)

### View


As advertised or by appointment

### Agent

**Nevena Petrovic**

 0428 835 910

 [nevena@morton.com.au](mailto:nevena@morton.com.au)

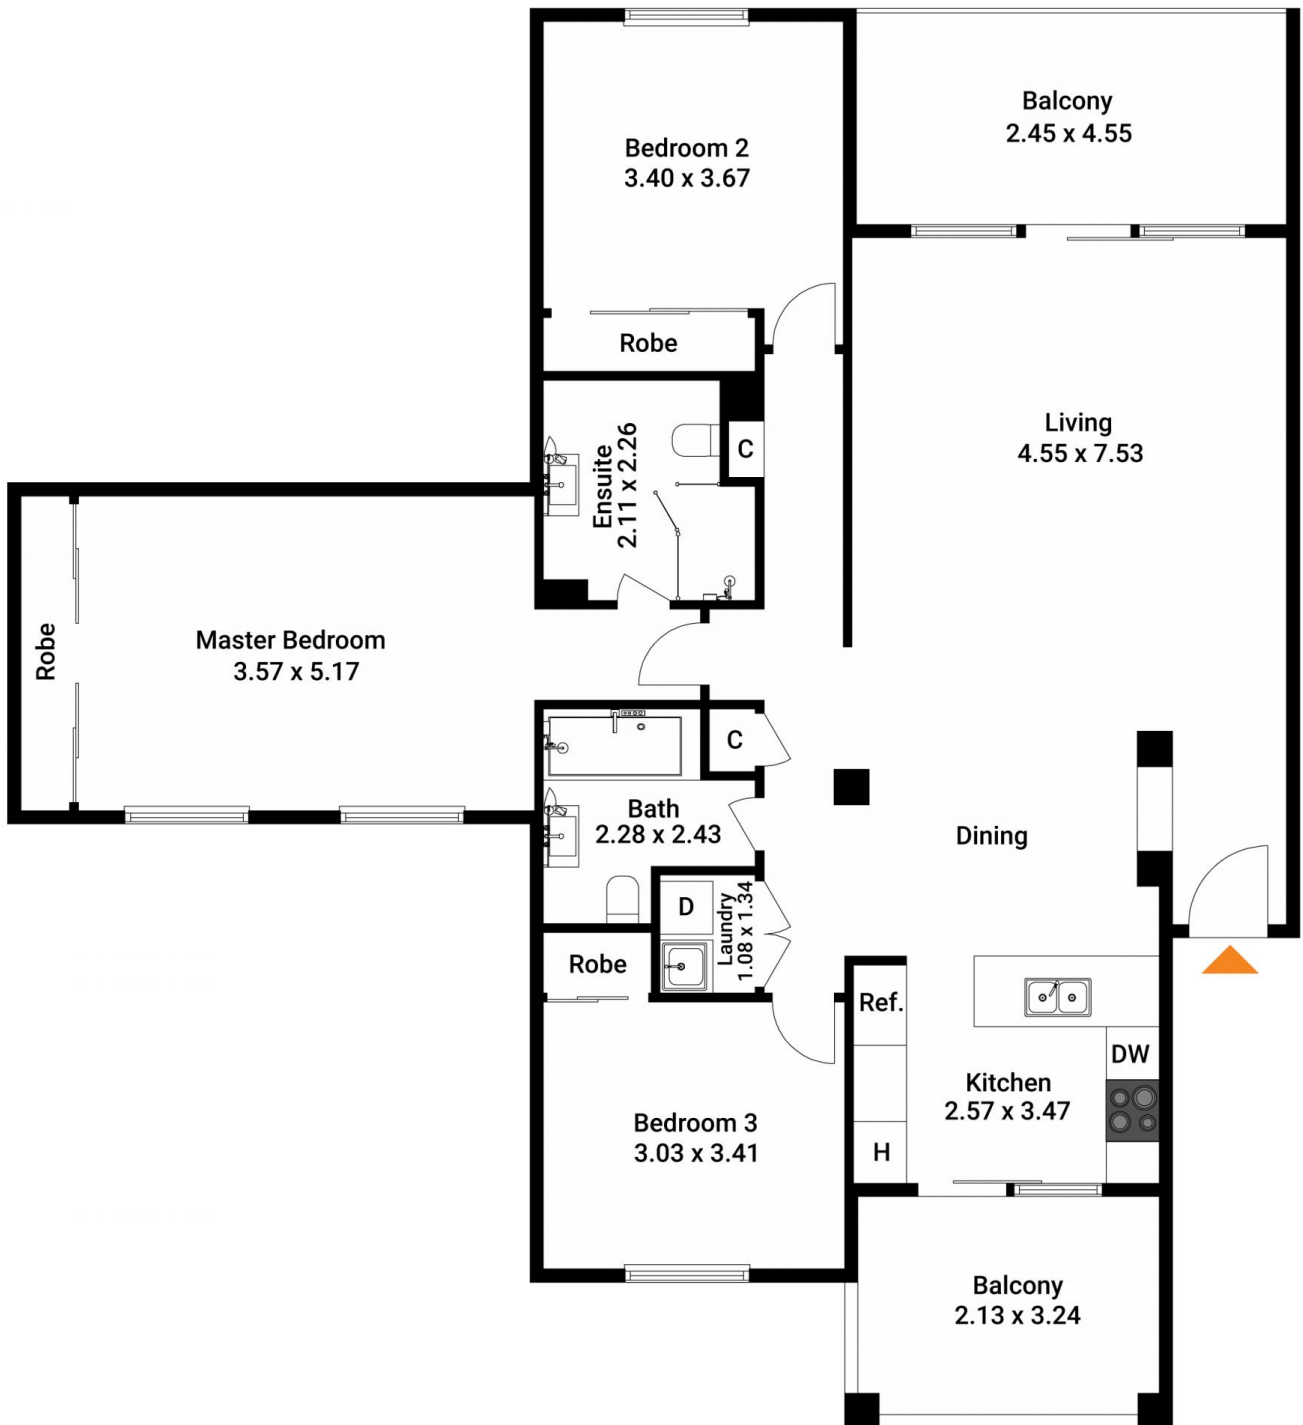

The floor plan is not to scale. Measurements are indicative and in metres.

Produced by **DIAKRIT**

